


# Parterregrundriss

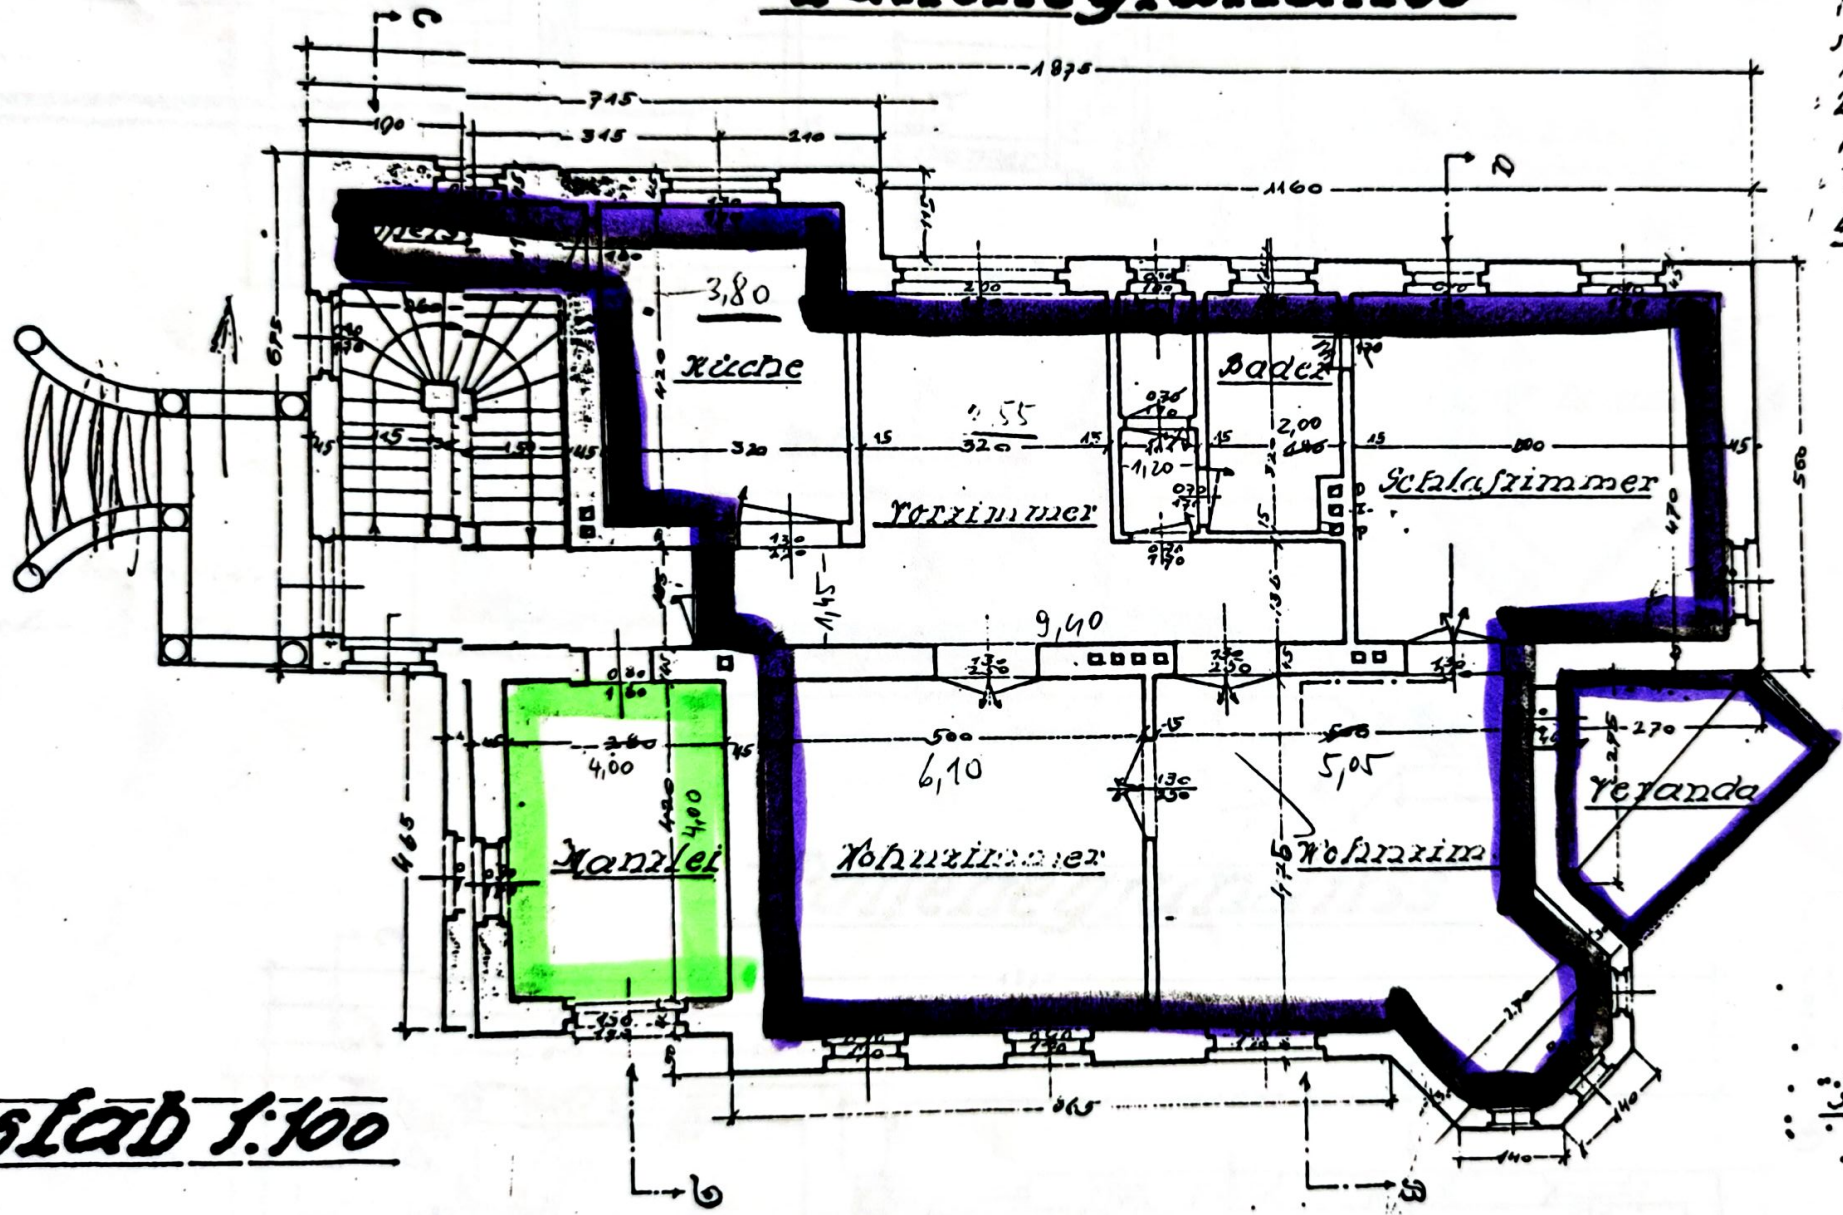

5 x 1,3  
 1 x 2  
 2  
 1 x 0,9  
 3 x 0,9 x 2  
 5 x 0,5

Maßstab 1:100

WERTS

Gemeinde

Maßstab

1000